

ORDINANCE NO: 2013-133

ORIGINAL
STAMPED IN RED

Granting encroachment to the State of South Carolina Budget and Control Board for installation and maintenance of a concrete island bump out and aluminum fencing within the right of way area of the 1200 block of Pendleton Street adjacent to the Brown Building located at 1205 Pendleton Street, Richland County TMS #11304-01-01

WHEREAS, the State of South Carolina Budget and Control Board (hereinafter "Grantee") desires to utilize a portion of the right of way area of the 1200 block of Pendleton Street adjacent to the Brown Building located at 1205 Pendleton Street, Richland County TMS #11304-01-01, for installation and maintenance of a concrete island bump out approximately one hundred sixty (160') feet in length and fourteen (14') feet in height, and aluminum fencing approximately four hundred (400') feet in length and three (3') foot in height, as shown on the attached drawings; and,

WHEREAS, it appears that the encroachment will not interfere with the use of the sidewalk or street for traffic, utility locations or other uses within the foreseeable future; NOW, THEREFORE,

BE IT ORDAINED by the Mayor and City Council of the City of Columbia, South Carolina, this 7th day of January, 2014, that Grantee, its successors and assigns, is hereby granted the right to utilize a portion of the right of way area of the 1200 block of Pendleton Street adjacent to the Brown Building located at 1205 Pendleton Street, Richland County TMS #11304-01-01, for installation and maintenance of a concrete island bump out approximately one hundred sixty (160') feet in length and fourteen (14') feet in height, and aluminum fencing approximately four hundred (400') feet in length and three (3') foot in height, as shown on the attached drawings.

ALL WORK SHALL COMPLY with the requirements of The City of Columbia and South Carolina Department of Transportation now in existence or hereafter enacted. The materials and type of finish to be used are to be approved by the City Engineer prior to installation. Any damage to the street or sidewalk caused by construction shall be repaired to the satisfaction of the City Manager. Improvements within the encroachment shall be maintained by the grantee at no cost to the City in a manner approved by the City Manager.

PROVIDED FURTHER that the privilege granted hereby may be modified or terminated by Columbia City Council at any time without notice to the Grantee, its successors and assigns.

PROVIDED FURTHER that the privilege granted hereby is subject to the Grantee complying with the following conditions, restrictions or limitations:

1. No item, including landscaping, shall be placed, planted or allowed to grow such that it creates a visual impediment to persons safely walking along the sidewalk. The City reserves

ORIGINAL
STAMPED IN RED

the right to remove or cut any item located within the right of way which it deems to be a safety hazard.

2. Obstructions of more than be four (4') feet in height are prohibited within the sight-visibility triangle.

3. Forestry and Beautification shall be provided access to trees within the right of way for maintenance purposes.

4. No large tree roots shall be removed from any of the large existing trees;

5. Grantee is responsible for all maintenance and assuring that all accessibility and ADA requirements are met and maintained;

6. Grantee is to coordinate existing and proposed crosswalks, ramps and curb cuts to insure proper alignment and that materials match the existing sidewalk.

BE IT FURTHER ORDAINED that Grantee, in consideration of the above privilege, shall at its expense provide for protection and relocation of all utilities that might be within this area to the satisfaction of the City Manager.


Requested by:

State of South Carolina Budget
and Control Board




MAYOR

Approved by:

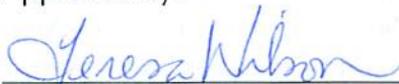

City Manager

Approved as to form:

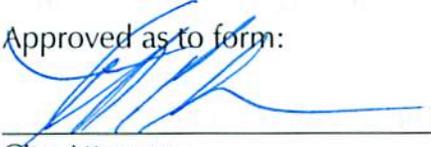

City Attorney

ATTEST:


City Clerk

Introduced: 12/10/2013

Final Reading: 1/7/2014

REQUEST FOR AN ENCROACHMENT ORDINANCE

For a continuing encroachment on any type of property in which the City has an interest (i.e., rights of way, tree zone, sidewalk, streets), the person or entity is required to have an encroachment ordinance enacted by City Council permitting the encroachment. Encroachment ordinances are required for but not limited to: irrigation systems; landscaping; fencing; walls; pavers; walkways; outdoor dining items (chairs, tables, umbrellas, etc.); awnings; bollards and directional signs (i.e., churches) Business signs are NOT permitted via an encroachment. An encroachment must comply with all existing City codes, rules and regulations, the Americans with Disabilities Act, if applicable, and is subject to review and approval by City staff. Enactment of the encroachment ordinance by a majority vote of City Council, which is a discretionary legislative act, is also required. In order to obtain an encroachment ordinance from the City of Columbia, it will be necessary for the City of Columbia to be named as an additional insured on your homeowners' policy with limits being increased to \$600,000 as required by Sec. 11-71. It is recommended that you contact your insurance provider to determine if it will name the City of Columbia as an additional insured prior to submitting your request for an encroachment ordinance. If you have any questions concerning these requirements, please contact Chip Timmons with Risk Management.

Please complete and submit this form along with any attachment(s) to Shari Ardis by e-mail at slardis@columbiasc.net ; fax at 803-737-4250; or mail to Shari Ardis, Legal Department, POB 147 Columbia, SC 29217, for preparation of an encroachment ordinance. Copies to City departments should be directed to the contact person for that department as shown below and not through the Legal Department. Chip Timmons with Risk Management (733-8306 or catimmons@columbiasc.net) should be contacted regarding the insurance requirements.

Date: 11/22/13 Property Owner: SC BUDGET AND CONTROL

Applicant's Name if different from Property Owner: _____

Contact Information: Telephone Number: 803-734-0148 Fax Number: 803-734-3021

Mailing address: 921 MAIN STREET, COLUMBIA, SC 29201 E-mail address: RSTIMKINS@GS.SC.GOV

Encroachment Location (Address): 1205 PENLETON STREET COLUMBIA SC 29201

(If corner lot, include name and block number of side street, i.e., 1737 Main Street and 1100 block of Laurel Street)

Tax Map Number for Encroachment Location: R11304-01-01

=====

Encroachment type: Wall Fence Columns Steps Irrigation System Landscaping Driveway Pavers
 Walkway/Side walk Underground Utilities other

If Other - specify: 3' HIGH FENCE RAILING FROM CORNER OF SUMTER AND PENDELTON TO PARKING GARAGE ENTR

Dimensions (height/width/length): 3' HIGH RAILS

(i.e., 6'x42' wooden privacy fence; two 12"x4' concrete step; two 12"x12" x24" brick columns; 4'x15' brick paver walkway)


Construction material: ALUMINUM

Please provide photographs and drawing or site plan drawn to scale - no larger than 8-1/2 x 11.

=====

Church Directional Signs (Must provide picture or drawing of proposed signs that reflect dimensions)

Location(s) signs are to be placed (i.e. Northeast corner of Main Street) _____

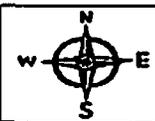

Businesses only: Outdoor dining No. of chairs: _____ No. of Tables _____

Hours of operation for outdoor dining: _____

Number of planters: _____ Awning: _____ (dimensions - size/material) _____

Other: _____ (or complete applicable "Encroachment type" section above)

The proposed ordinance will be sent to the requesting party and City offices for review and approval. Johnathan Chambers will compile the recommendations and forward them to the City Clerk for scheduling before City Council. This process may take from 30-90 days.


CONTACT	DEPARTMENT	PHONE	FAX	E-MAIL
Krista Hampton	Development Services (Administration)	803-545-3420	803-733-8647	kmhampton@columbiasc.net
Johnathan Chambers	Development Services (Land Development)	803-545-3333	803-343-8779	jchambers@columbiasc.net
Nancy Lee Trihey	Development Services (Planning)	803-545-3222	803-733-8647	nltrhey@columbiasc.net
John Fellows	Development Services (Planning)	803-545-3222	803-733-8647	jsfellows@columbiasc.net
Brian Cook	Development Services (Zoning)	803-545-3332	803-733-8647	kbcook@columbiasc.net
Jery Thompson	Development Services (Building Inspections)	803-545-3420	803-733-8699	jllthompson@columbiasc.net
Fanessa Pinckney	Development Services (Permits)	803-545-3420	803-733-8699	fcpinckney@columbiasc.net
Amy Moore	Development Services (Historic Preservation)	803-545-3222	803-733-8647	aemoore@columbiasc.net
Joey Jaco	Utilities & Engineering (Administration)	803-545-3400	803-988-8199	jdjaco@columbiasc.net
Dana Higgins	Utilities & Engineering (Construction Management)	803-545-3372	803-545-4130	dnhiggins@columbiasc.net
Robert Anderson	Public Works (Administration)	803-545-3780	803-733-8648	raanderson@columbiasc.net
Robert Sweat	Public Works (Street Division)	803-545-3780	803-545-3785	rgsweatt@columbiasc.net
David Brewer	Public Works (Traffic Engineering)	803-545-3850	803-733-8648	ddbrewer@columbiasc.net
Sara Hollar	Public Works (Forestry & Beautification)	803-545-3860	803-733-8648	sehollar@columbiasc.net
John Hooks	Public Works (Solid Waste)	803-545-3800	803-733-8648	jphooks@columbiasc.net
Fred Delk	Columbia Development Corporation	803-988-8040	803-988-8039	cdc@columbiasc.net
Chip Timmons	Risk Management	803-733-8306	803-733-8245	catimmons@columbiasc.net
George Adams	Fire Department	803-545-3701	803-401-8839	cfadgams@columbiasc.net
Gerald Koon	Fire Department	803-545-3701	803-401-8839	cfdkoon@columbiasc.net
John David Spade	Parking Services	803-545-3070	803-733-8523	spade@columbiasc.net

Railing style to match for new railings




Pendleton and Sumter Street at the Brown Building



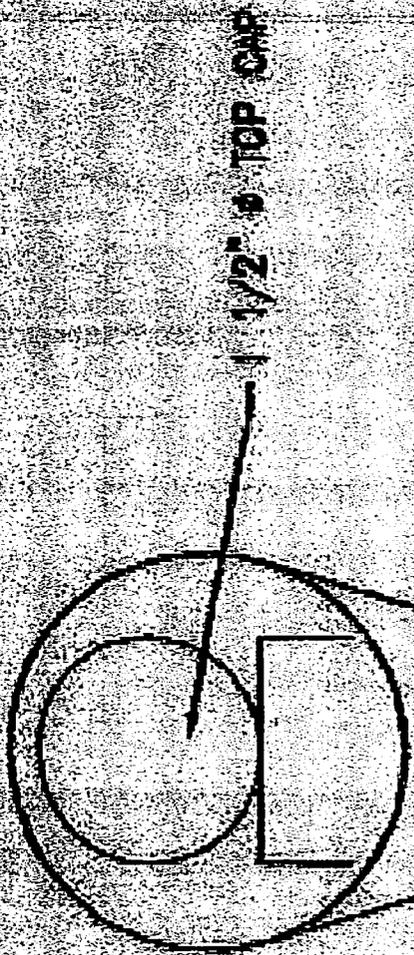

1 1/2" ϕ TOP CAP

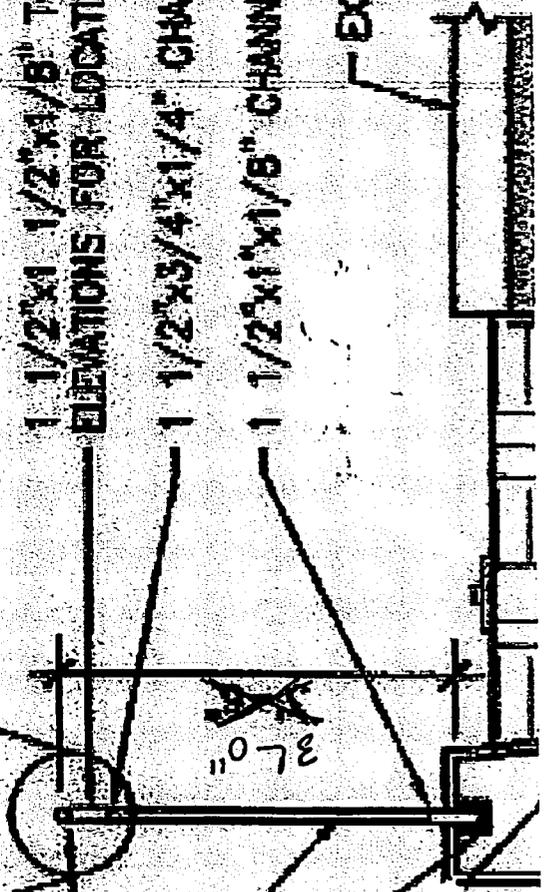

1 1/2"x1 1/2"x1/8" TUBE - SEE ELEVATIONS FOR LOCATIONS

1 1/2"x3/4"x1/4" CHANNEL

1 1/2"x1"x1/8" CHANNEL


EXISTING SIDEWALK

ALUM. GUARDRAIL CAP

1" SQ. PICKETS @ 4" O.C.

3 1/2"x3 1/2" MIN. DEEP CORE DRILL POST 4"

36"

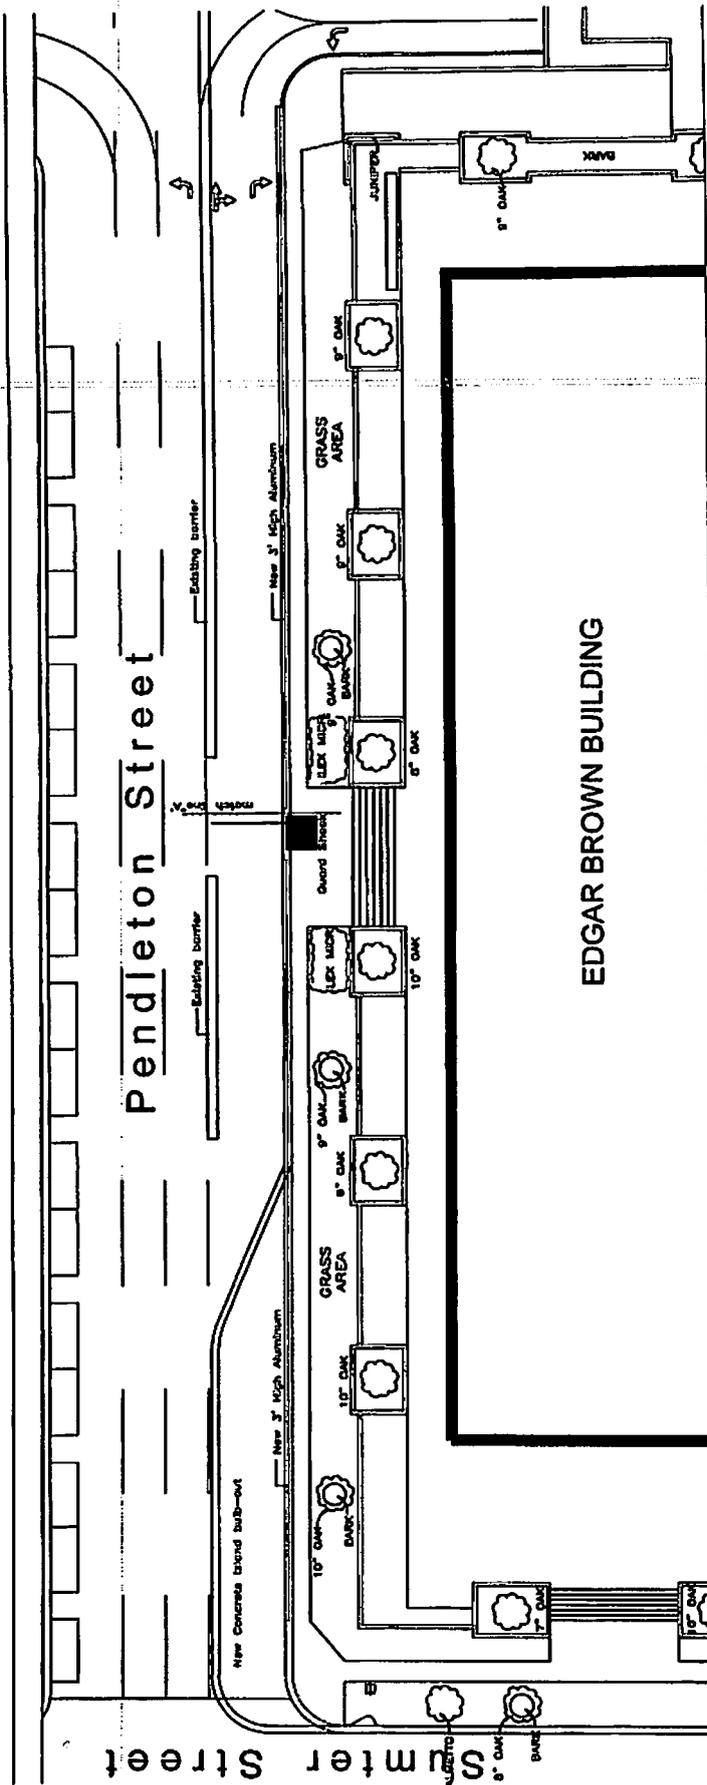


Date: November 21, 2013
SK01

CAPITOL COMPLEX
 SITE SECURITY MODIFICATIONS
 Scale: NTS



STATE OF SOUTH CAROLINA
 State Budget & Control Board
 Office of General Services
 Facilities Management
 Construction & Planning Unit
 815 Main Street
 Columbia, South Carolina 29201
 803.734.3528 voice 803.734.6815 fax

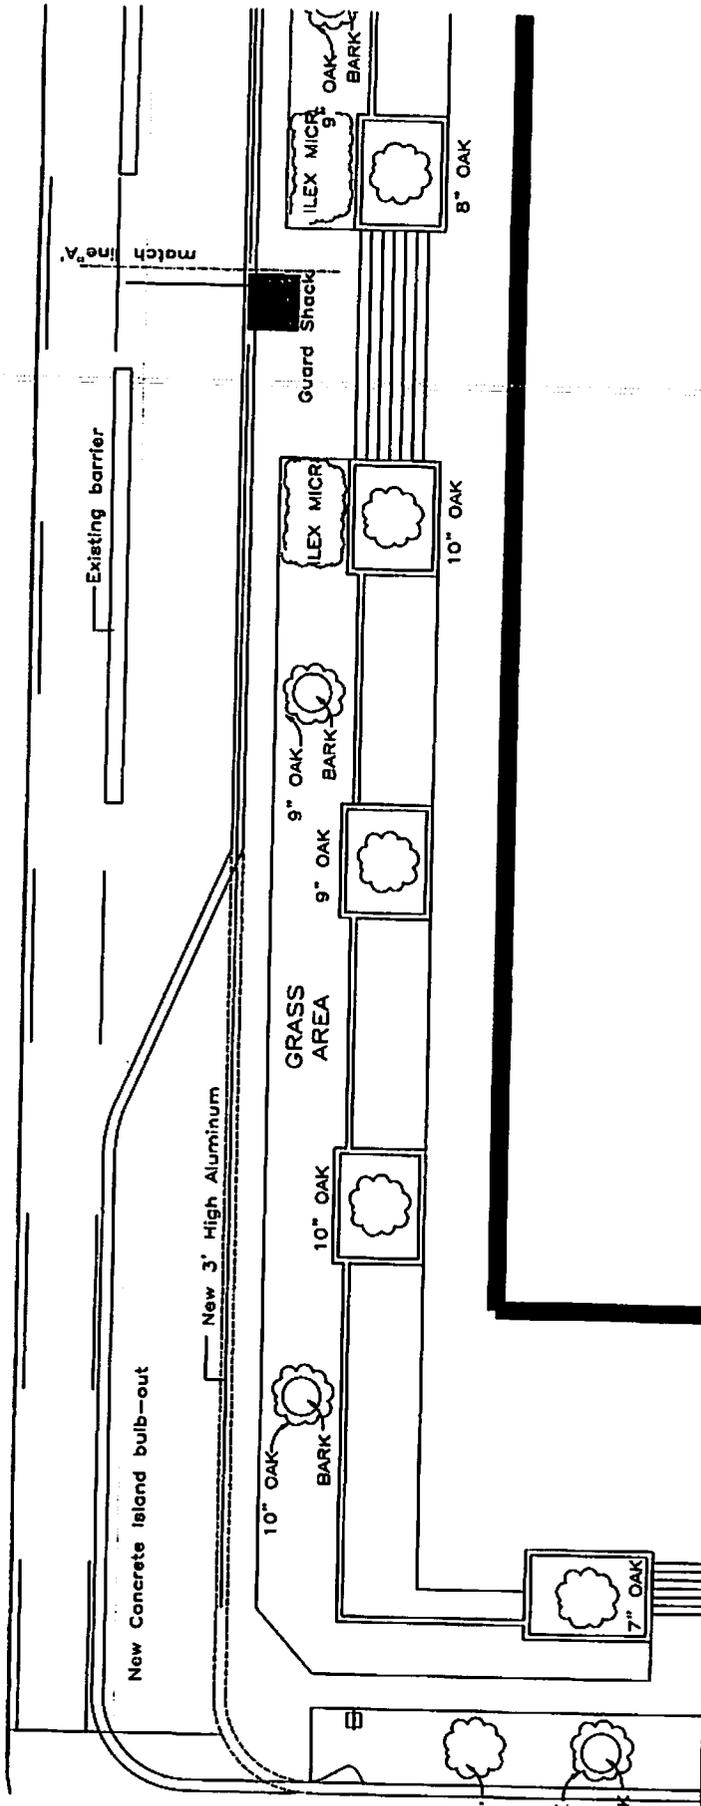

STATE OF SOUTH CAROLINA
 State Budget & Control Board
 Office of General Services
 Facilities Management
 Construction & Planning Unit
 915 Main Street
 Columbia, South Carolina 29201
 803.734.3628 voice 803.734.6615 fax



CAPITOL COMPLEX
 SITE SECURITY MODIFICATIONS
 Scale: 1/4" = 1'-0"

Date: November 21,
 2013
SK02

