

ORDINANCE NO. 2010-018

Annexing 27 Bethune Court, Richland County TMS #11606-05-13

ORIGINAL
STAMPED IN RED

WHEREAS, a proper petition has been filed with the City Council by one hundred (100%) per cent of the property owners of the within described property under the provisions of South Carolina Code Ann. Section 5-3-150; and,

WHEREAS, it appears to City Council that the annexation of the property would be in the best interest of the property owners and the City of Columbia; NOW, THEREFORE,

BE IT ORDAINED by the Mayor and Council of the City of Columbia, South Carolina, this 3rd day of February, 2010, that the property described herein is hereby annexed to and becomes part of the City of Columbia effective April 30, 2010. This property shall be zoned RS-3, and apportioned to City Council District 2, Census Tract 109.

PROPERTY DESCRIPTION: See Attached Exhibit "A"

Richland County TMS NO.: 11606-05-13

Also included in the territory hereby annexed are all contiguous portions of all public rights of way, streets and highways.

Requested by:


Planning and Development Services


MAYOR


Approved by:


City Manager

Approved as to form:

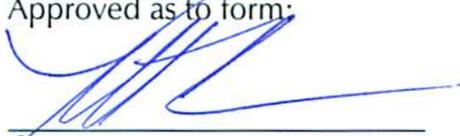
City Attorney

ATTEST:

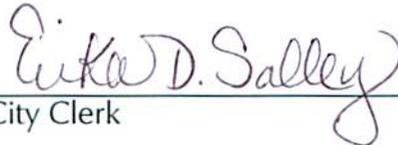
City Clerk

Introduced: 1/20/2010
Final Reading: 2/3/2010


EXHIBIT A
PROPERTY DESCRIPTION
ORDINANCE NO.: 2010-018

ORIGINAL
STAMPED IN RED


All that certain piece, parcel or lot of land, with improvements thereon, if any, situate, lying and being near the City of Columbia, in the County of Richland, State of South Carolina, being shown and designated as Lot 3 and the Western one-half of Lot 2 on a plat prepared for J. Paul Silberberg by William Wingfield, Registered Surveyor, dated August 19, 1955 and recorded in the Office of the Register of Deeds for Richland County in Book "Q" at Page 130. Said parcel having such boundaries and measurements as are shown on said plat.

ANNEXATION

27 Bethune Court
Zoned: RS-HD (RS-3)

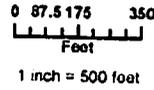

Planning & Development Services

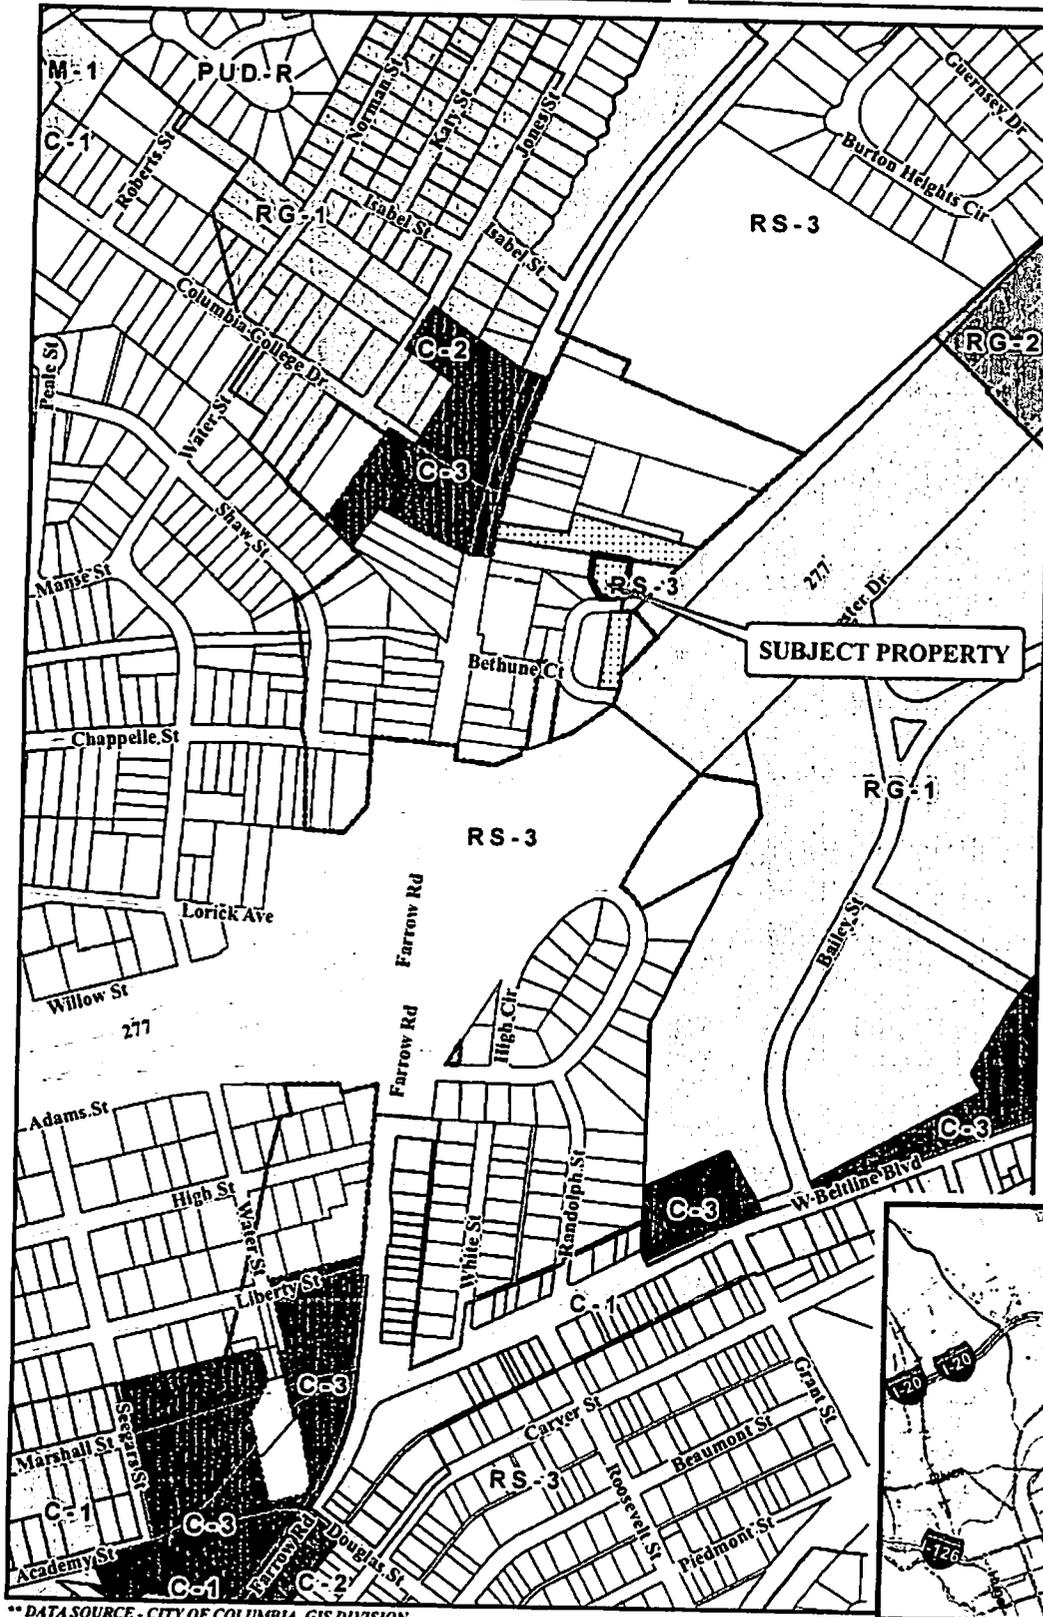


LEGEND

- TMS# 11606-05-13
- TMS# 11606-05-24
- TMS# 11606-05-10
- Richland Streets
- City Limits
- Parcels
- D-1
- RS-1
- RS-1A
- RS-1B
- RS-2
- RS-3
- RD
- RG-1
- RG-1A
- RG-2
- RG-3
- UTD
- MX-1
- MX-2
- C-1
- C-2
- C-3
- C-3A
- C-4
- C-5
- M-1
- M-2
- PUD-C
- PUD-LS
- PUD-R
- PUD-LS-R
- PUD-LS-E
- Out of City


ORIGINAL PREPARATION/DATE:
This map was prepared by:
S W Hudson, III
Planning & Development Services
November 3, 2009

REVISION NUMBER/DATE:

DISCLAIMER:
The City of Columbia Department of Engineering and Development Services Department Data represented on this map or plan is the product of compilation, as produced by others. It is provided for informational purposes only and the City of Columbia makes no representation as to its accuracy. Its use without field verification is at the sole risk of the user.

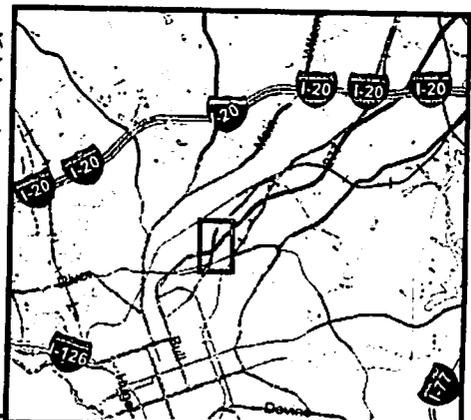

** DATA SOURCE - CITY OF COLUMBIA, GIS DIVISION

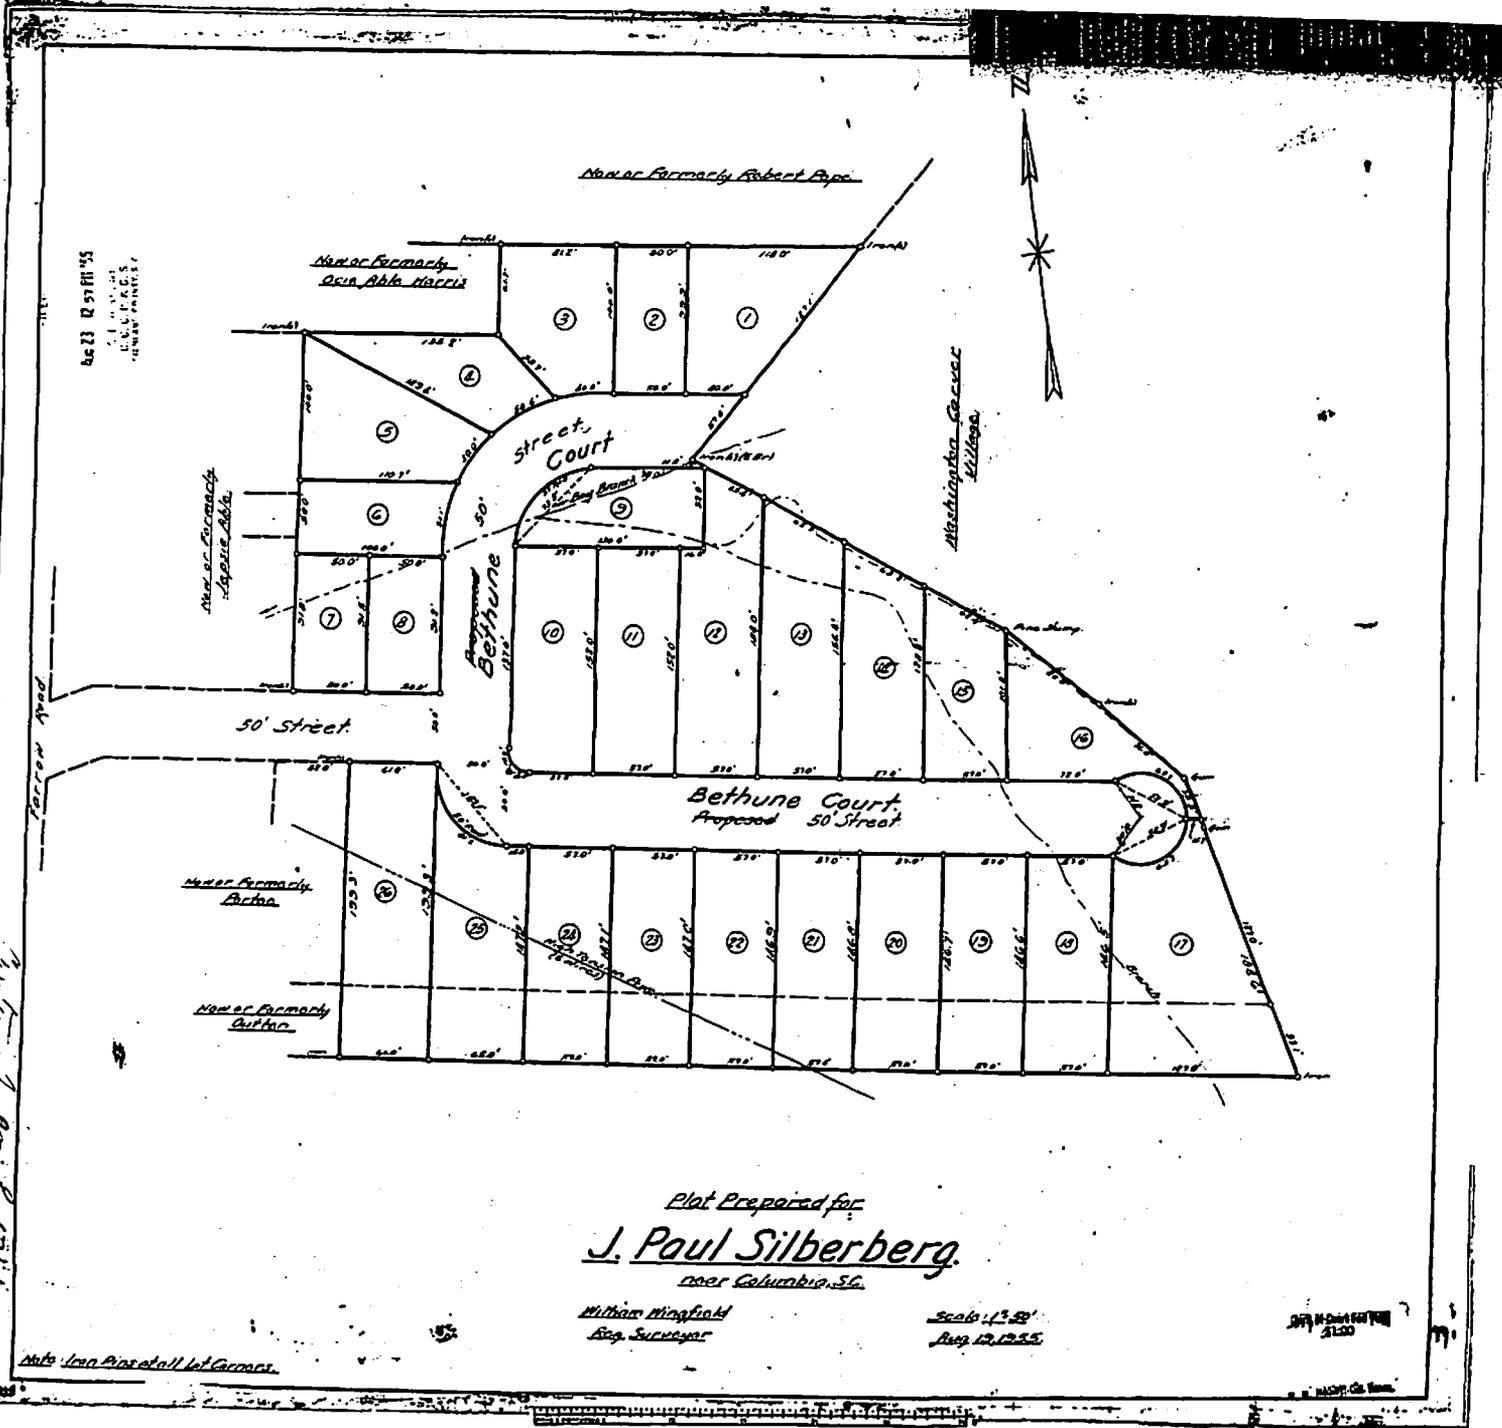

Plat Prepared for
J. Paul Silberberg
 near Columbia, S.C.

William Wingfield
 Reg. Surveyor

Scale 1" = 50'
 Aug. 12, 1955

OFF. RECORD
 3100

1.58/1 on p. 131

Auto. Lien Plat of all lot corners.

PR Q-130

MEMORANDUM

Office of the City Manager

TO: Department Heads

FROM: Steven A. Gantt, Interim City Manager

DATE: November 6, 2009

RE: **Property Address:** 27 Bethune Court
Richland County TMS: 11606-05-13
Owner(s): Yalla Reddy
Current Use: SF Residential **Proposed Use:** SF Residential
Current County Zoning: RS-HD **Proposed City Zoning:** RS-3
Reason for Annexation: Contiguous with existing services (donut hole)
City Council District: 2 **Census Tract:** 109


The Planning & Development Services advises that the above referenced property has been offered for annexation. Attached, please find a map or drawing reflecting the property. You are directed to forward your comments and/or recommendations regarding the issue of whether to annex or not to Planning & Development Services. Planning & Development Services will compile your comments for City Council consideration.

Time is of the essence and you must act promptly with regard to this matter. Planning & Development Services staff will see to it that this matter is placed on the Planning Commission's agenda. Planning & Development Services staff will notify the City Attorney of the Planning Commission's zoning recommendation by forwarding a copy of this form, completed, as soon as the Planning Commission has met.

/swh

Attachments

cc: John Dooley, Engineering & Utilities Director Joe Jaco, City Engineer
Marc Mylott, Planning & Development Services Finance Director
Tony Lawton, Community Dev. Admin. Jerry Thompson, Building Official
S. Allison Baker, Parks and Recreation Director Missy Gentry, Public Services Director
Business License Admin. Tandy Carter, Chief of Police
Water Customer Service 911 Communications
Ken Gaines, City Attorney Bradley Anderson, Fire Chief
Accounting Ted Morgan, Water Distribution
S. W. Hudson, Planner Denny Daniels, Engineering
James Johnson, Utilities Carmen Floyd, Fire Marshal
Johnathan Chambers, Zoning Lloyd Brown, Water Distribution
Carolyn Wilson, Police Planning & Research Susan Leitner, Engineering
Richland County Solid Waste Collection
Alfreda Tindall, Richland County 911 Addressing Coordinator

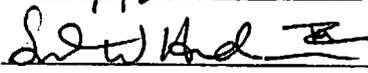Planning Commission Zoning Recommendation: RS-3 (Zoning classification)
7-0 (Approved/Denied)
on 12/7/2009 (mm/dd/yyyy)

(Signature)

