


**PLAN**

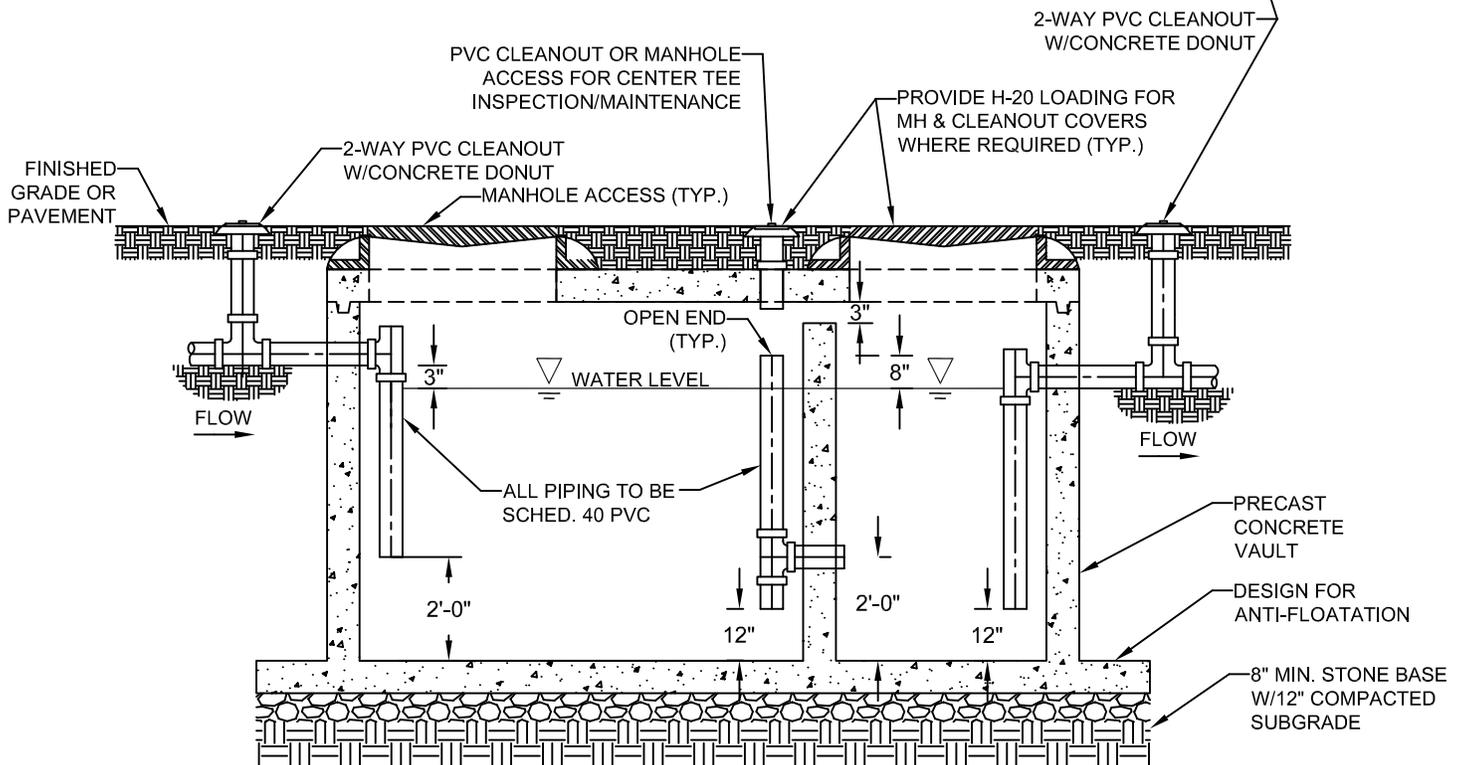

**PROFILE**

**NOTES:**



1. ALL PROPOSED GREASE INTERCEPTORS TO BE SUBMITTED TO CITY OF COLUMBIA FOR APPROVAL PRIOR TO INSTALLATION.

**GR #1**

**CITY OF COLUMBIA  
STANDARD GREASE INTERCEPTOR**

(NOT TO SCALE)

- 2. ALL GREASE INTERCEPTORS TO BE INSTALLED, OWNED AND MAINTAINED BY PROPERTY OWNER.
- 3. USE NON-SHRINK GROUT AT ALL PENETRATIONS.
- 4. PROVIDE BUTYL RUBBER SEAL BETWEEN ALL SECTIONS AND TOP.
- 5. LOCATE MANHOLE ACCESS ABOVE TEES FOR VISUAL INSPECTION AND MAINTENANCE.

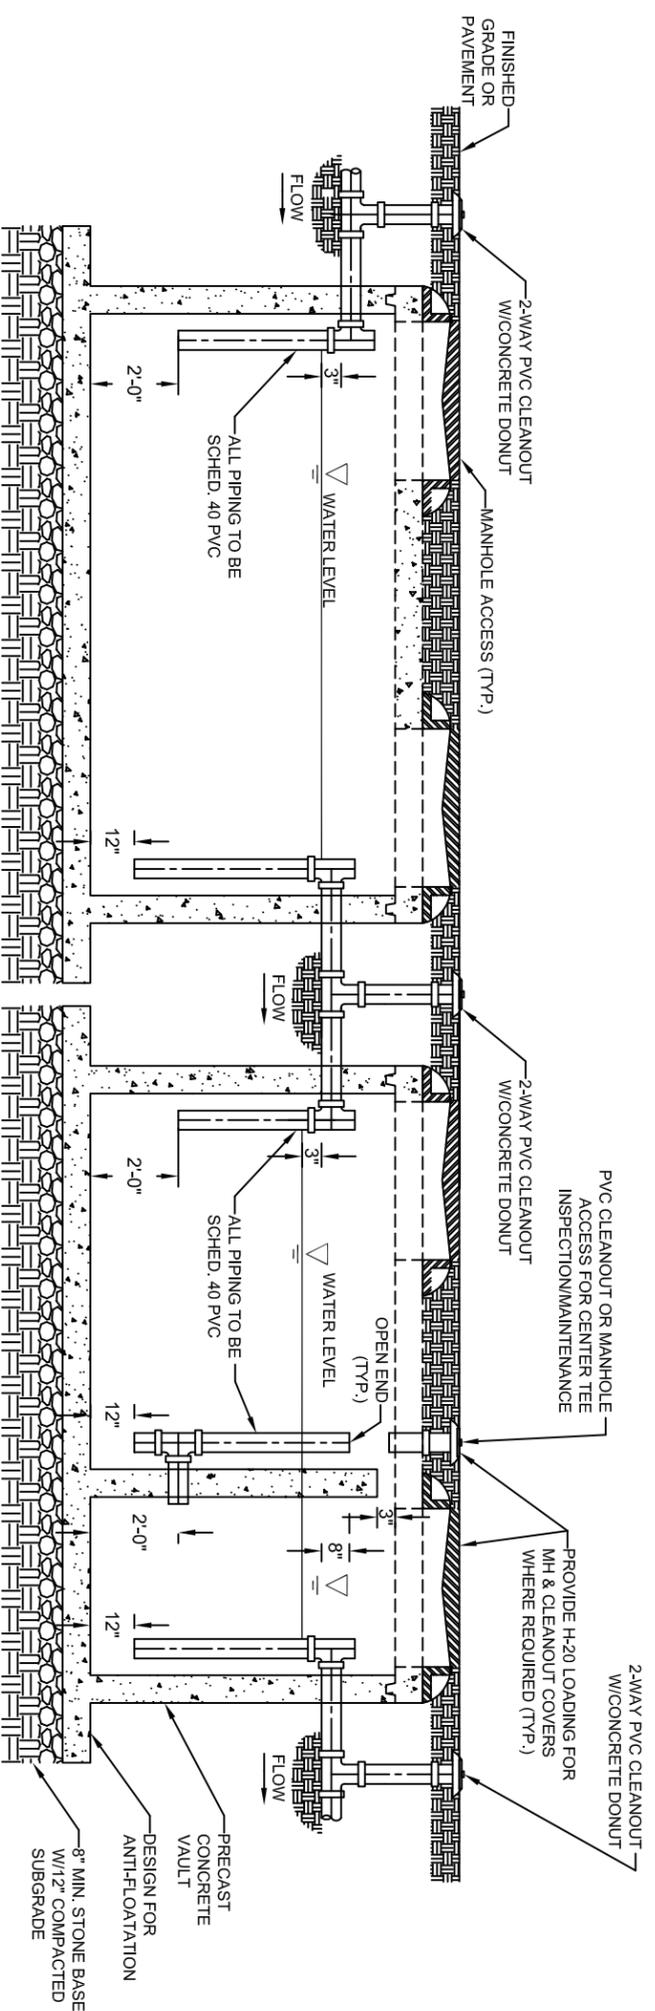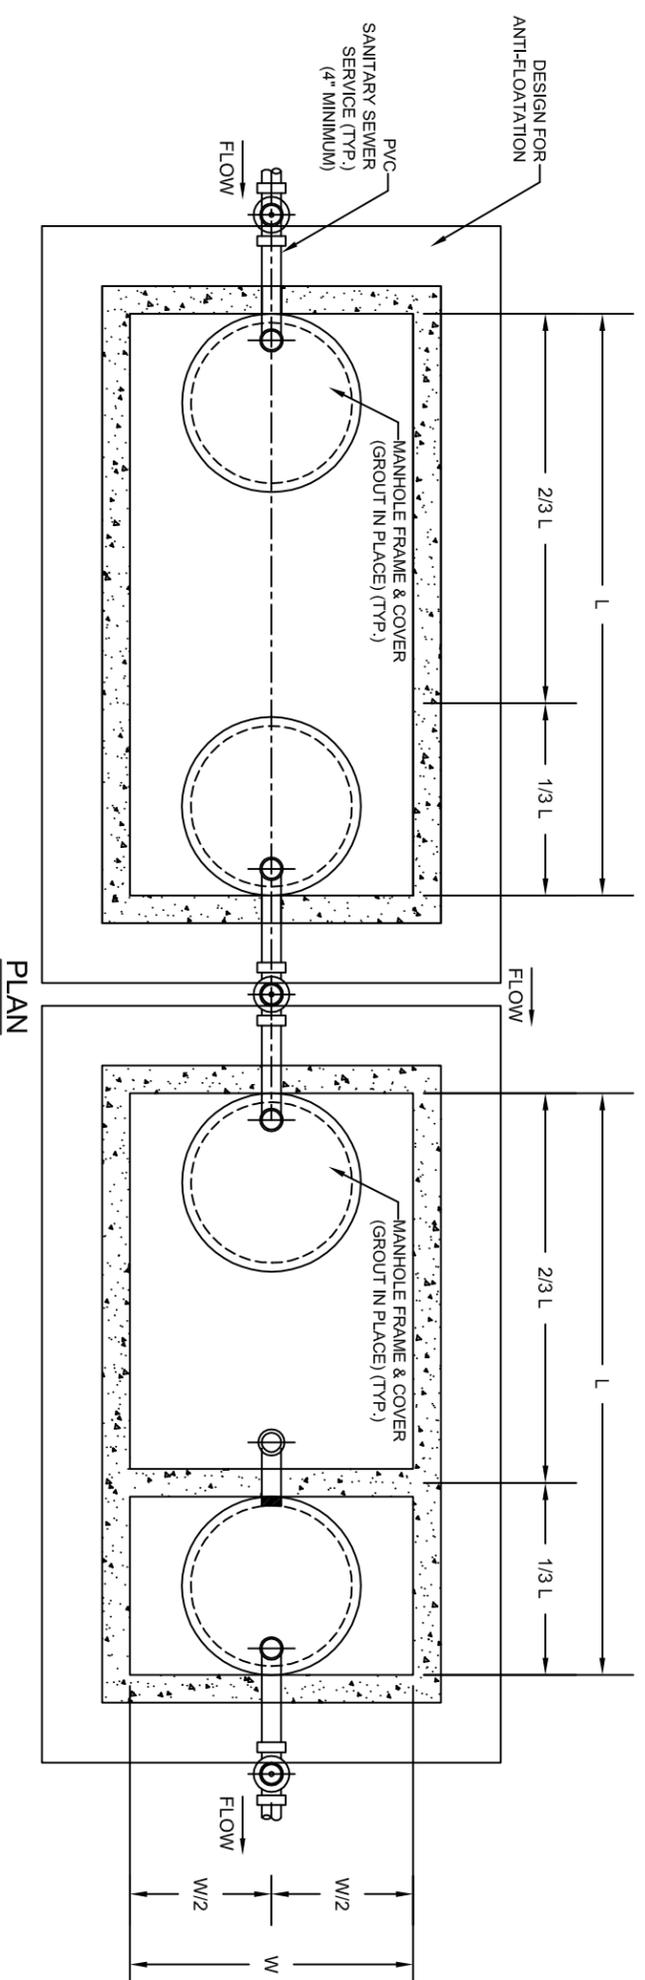

**PROFILE**

**GR #2**

**CITY OF COLUMBIA  
STANDARD GREASE INTERCEPTOR IN SERIES  
(NOT TO SCALE)**

**NOTES:**

1. ALL PROPOSED GREASE INTERCEPTORS TO BE SUBMITTED TO THE CITY OF COLUMBIA FOR APPROVAL PRIOR TO INSTALLATION.
2. ALL GREASE INTERCEPTORS TO BE INSTALLED, OWNED AND MAINTAINED BY PROPERTY OWNER.
3. USE NON-SHRINK GROUT AT ALL PENETRATIONS.
4. PROVIDE BUTYL RUBBER SEAL BETWEEN ALL SECTIONS AND TOP.
5. LOCATE MANHOLE ACCESS ABOVE TEES FOR VISUAL INSPECTION AND MAINTENANCE.